

DRAWING
A- 101

SITE PLAN


NORTHWEST RECREATION CENTER
BIM MODELING CLASS

PROJECT NUMBER:	Project Number
DATE:	06/10/11
DRAWN BY:	KRISTEN GARVIN
CHECKED BY:	Checker

**"A+ Or Better"
DesignTeam**
BYU/IDAHO
226 BICKS AVE
REXBURG, UT 83440
TEL: 435-351-0416

NORTHWEST RECREATION CENTER

1255 WEST CLARK. AVE
SALT LAKE CITY, UTAH 84116

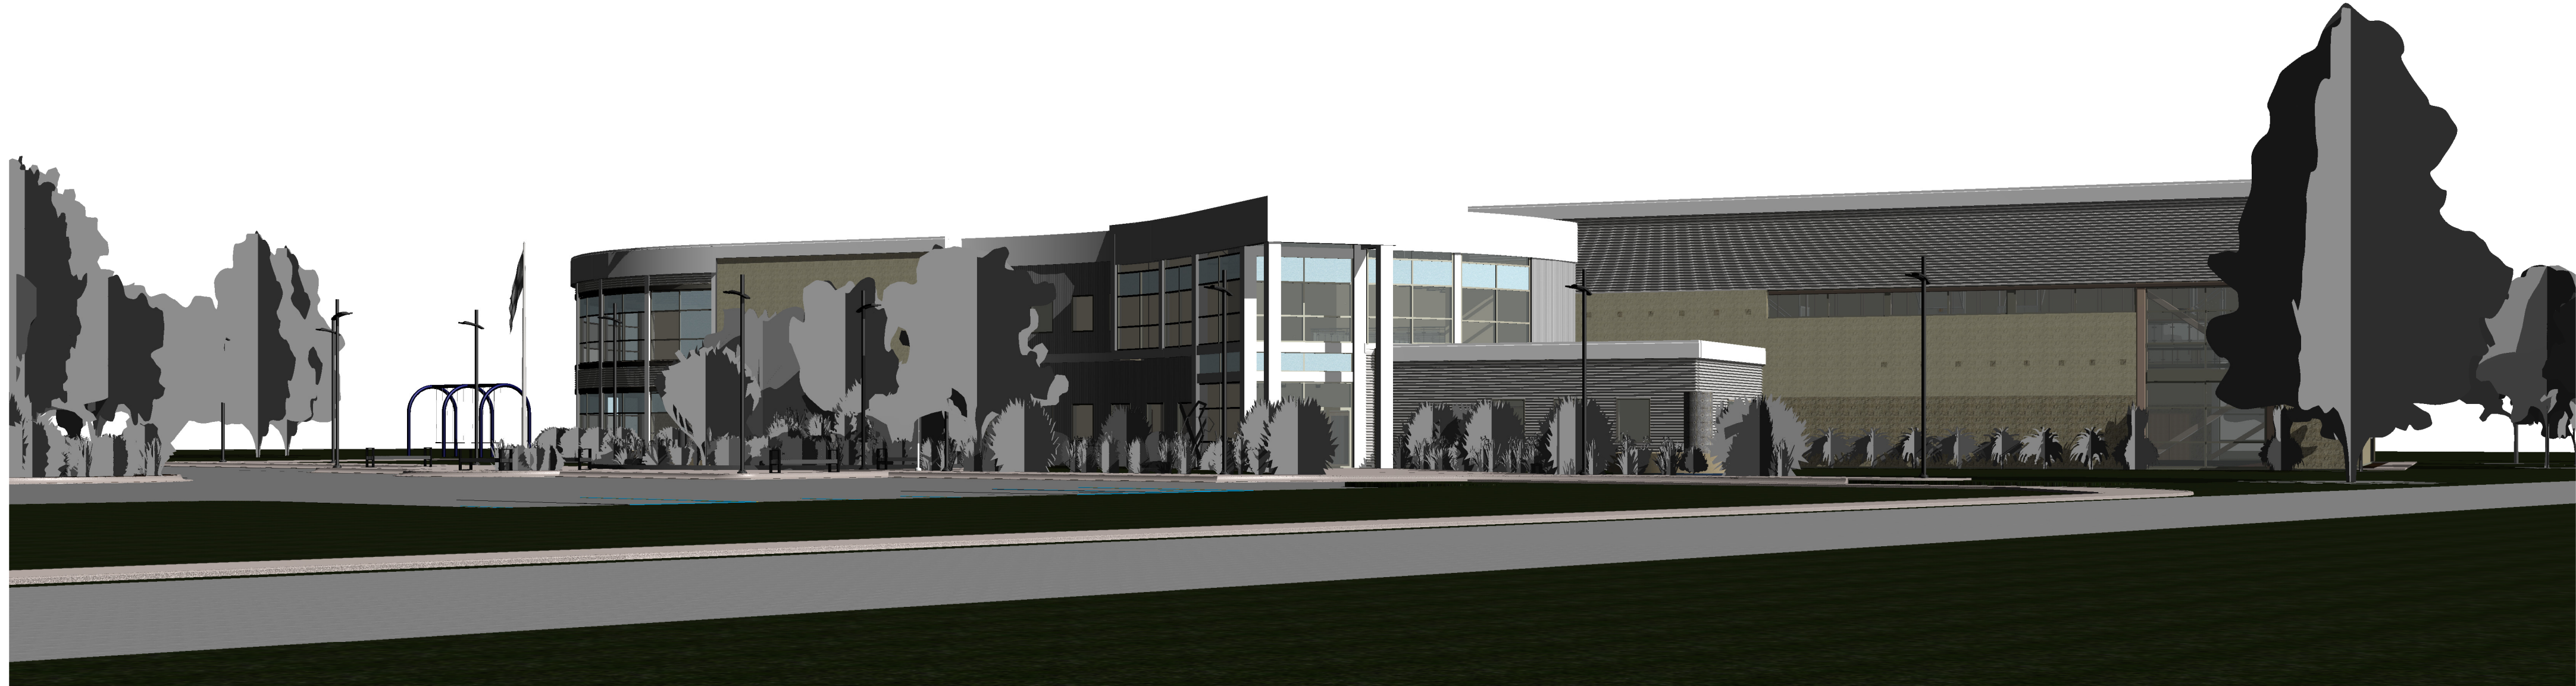

1 COVER

**"A+ Or Better"
DesignTeam**
BY UTAH
226 BICKS AVE
REXBURG, UT 84240
TEL: 435-351-0416

PROJECT NUMBER:
Project Number
DATE: 06/10/11
DRAWN BY: KRISTEN GARVIN
CHECKED BY: Checker

**NORTHWEST RECREATION
CENTER**
BIM MODELING CLASS

COVER SHEET

DRAWING
G-101